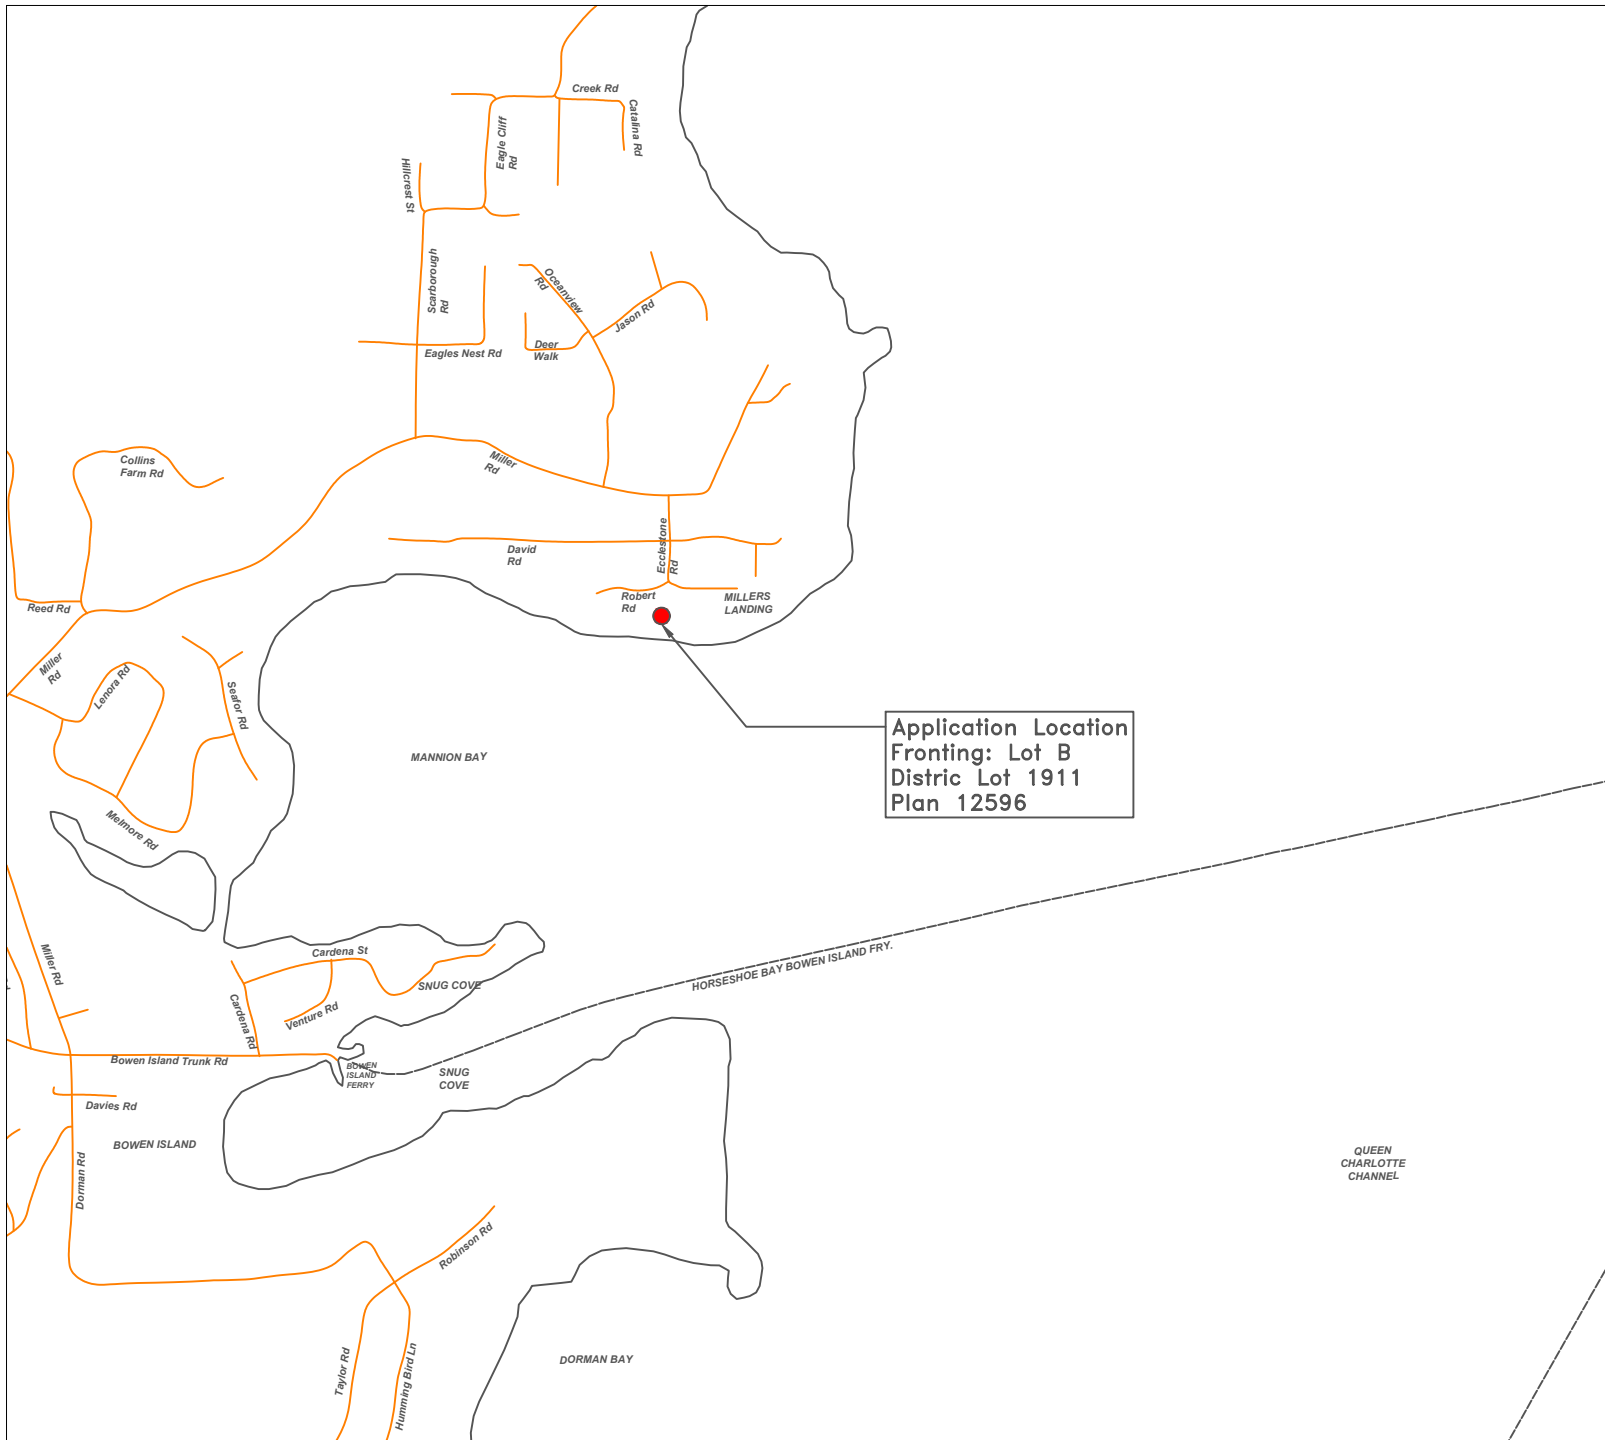


Application Location
Fronting: Lot B
Distric Lot 1911
Plan 12596

DRC Technical Services drctechnical@gmail.com	
Client : Kingfisher Docks Ltd Tim Klauke	
Project : MARINE DOCK INSTALLATION PERMISSION	
Drawing Title : SITE VIEW A SMALL SCALE GENERAL SITE PLAN	
Scale : 1 : 20,000	Sheet Size : A4
Date : 12.08.2019	Drawn By : D.C.
Drawing No. : DRC/1911-A	Rev. : -